

THIS DRAWING IS UNPUBLISHED.

RELEASED FOR PUBLICATION

,1998

(C) COPYRIGHT 1998

BY AMP INCORPORATED. ALL RIGHTS RESERVED.

LOC	DIST	REVISIONS					
		P	LTR	DESCRIPTION	ECN	DATE	DWN
J	ZDI		A	REVISED	FJ00-1080-00	21/SEP 00	Y.K
			A1	ADD P/N.	FJ00-1259-00	11/OCT 00	D.M
			A2	OBSOLETE P/N.	ECR-08-006764	14/MAR 2008	Y.Y

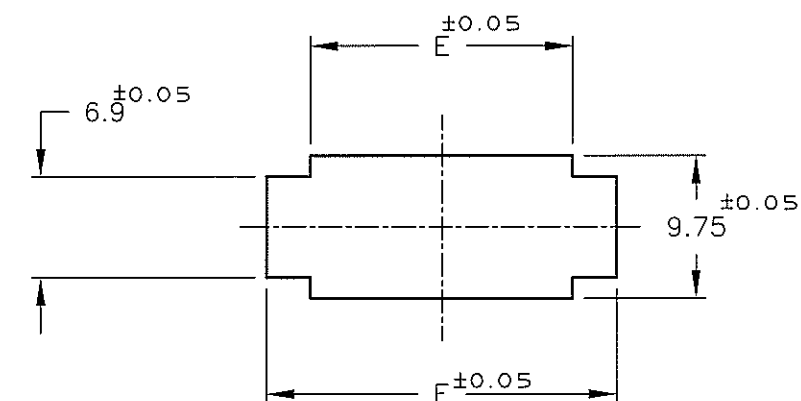
注 記

- 1 材料：ハウジング：ガラス入り熱可塑性ポリエステル樹脂（94V-0），色：黒
 2 金属パネルの場合、コネクタ取付け方向をパンチ加工方向にしてください。
 3 プラスチックパネルの場合、穴端部にRなき様にご配慮ください。

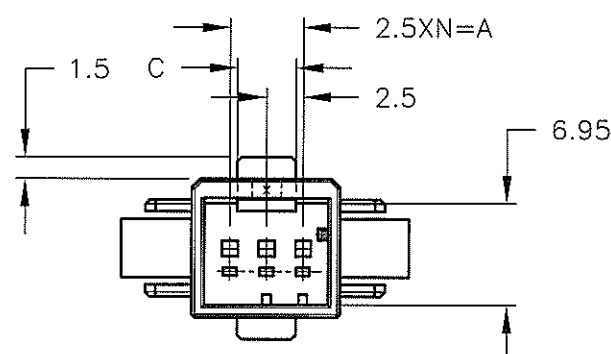
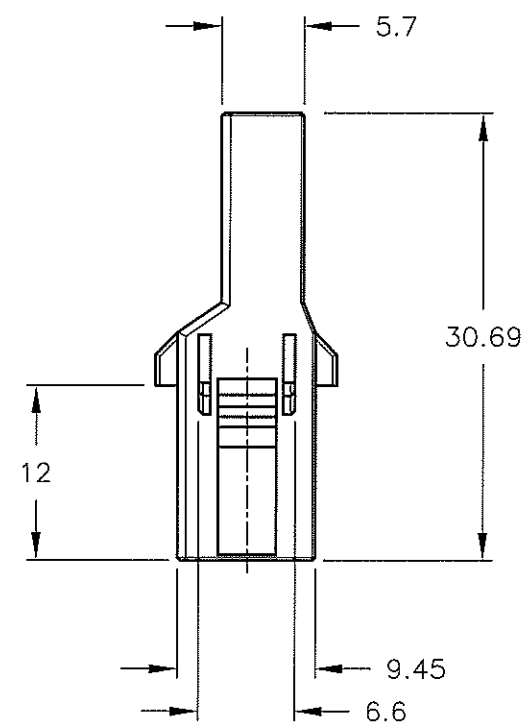
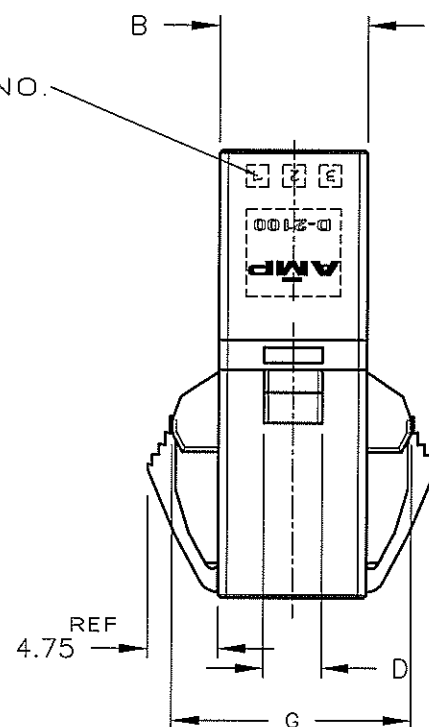
~~4 ハウジング全面にテフロン塗装のこと~~

NOTES

- 1 MATERIAL: HOUSING: GLASS FILLED THERMO PLASTIC
 POLYESTER(94V-0), COLOR: BLACK
 2 INSERT CONN FROM PRESS DIRECTION SIDE FOR METAL PANEL.
 3 EDGE OF THICKNESS WAY MUST NOT ROUND FOR MOLDED PANEL.
~~4 TO COAT ALL SURFACE OF HOUSING WITH TEFLON~~



パネル加工推奨寸法図
 RECOMMENDED PANEL LAYOUT
 (適用パネル厚: 0.8-2.0)
 (APPLICABLE PANEL THICKNESS: 0.8-2.0)

CIRCUIT NO.
回路番号

OBSOLETE		5	10.2	4	4	10.5	16.5	16.38	2	3	5-1318116-3
		5	10.2	4	4	10.5	16.5	16.38	2	3	2-1318116-3
		5	10.2	4	4	10.5	16.5	16.38	2	3	1-1318116-3
FINISH	A	B	C	D	E	F	G	N	POS	P/N	

THIS DRAWING IS A CONTROLLED DOCUMENT FOR AMP INCORPORATED. IT IS SUBJECT TO CHANGE AND THE CONTROLLING ENGINEERING ORGANIZATION SHOULD BE CONTACTED FOR THE LATEST REVISION.		DWN K.IKEDA 7/DEC/'98		Tyco Electronics Corporation Kawasaki, Japan	
CHK N.MATSUBARA 7/DEC/'98		APVD I.HASEGAWA 7/DEC/'98		NAME 1列 タブ ハウジング	
DIMENSIONS: 単位 長 mm		TOLERANCES UNLESS OTHERWISE SPECIFIED		PRODUCT SPEC 108-5619	
MATERIAL 材質		FINISH 仕上		APPLICATION SPEC 114-5258	
1				WEIGHT T1	
CUSTOMER DRAWING				DRAWING NO C-1318116	
SCALE 2-1				SHEET 1 OF 1	
				REV A2	

顧客用図面